


ALL RIGHTS RESERVED. NO PART OF THIS DOCUMENT MAY BE REPRODUCED OR TRANSMITTED IN ANY FORM OR BY ANY MEANS, ELECTRONIC OR MECHANICAL, WITHOUT PERMISSION IN WRITING FROM LINDHOUT ASSOCIATES ARCHITECTS AIA PC.

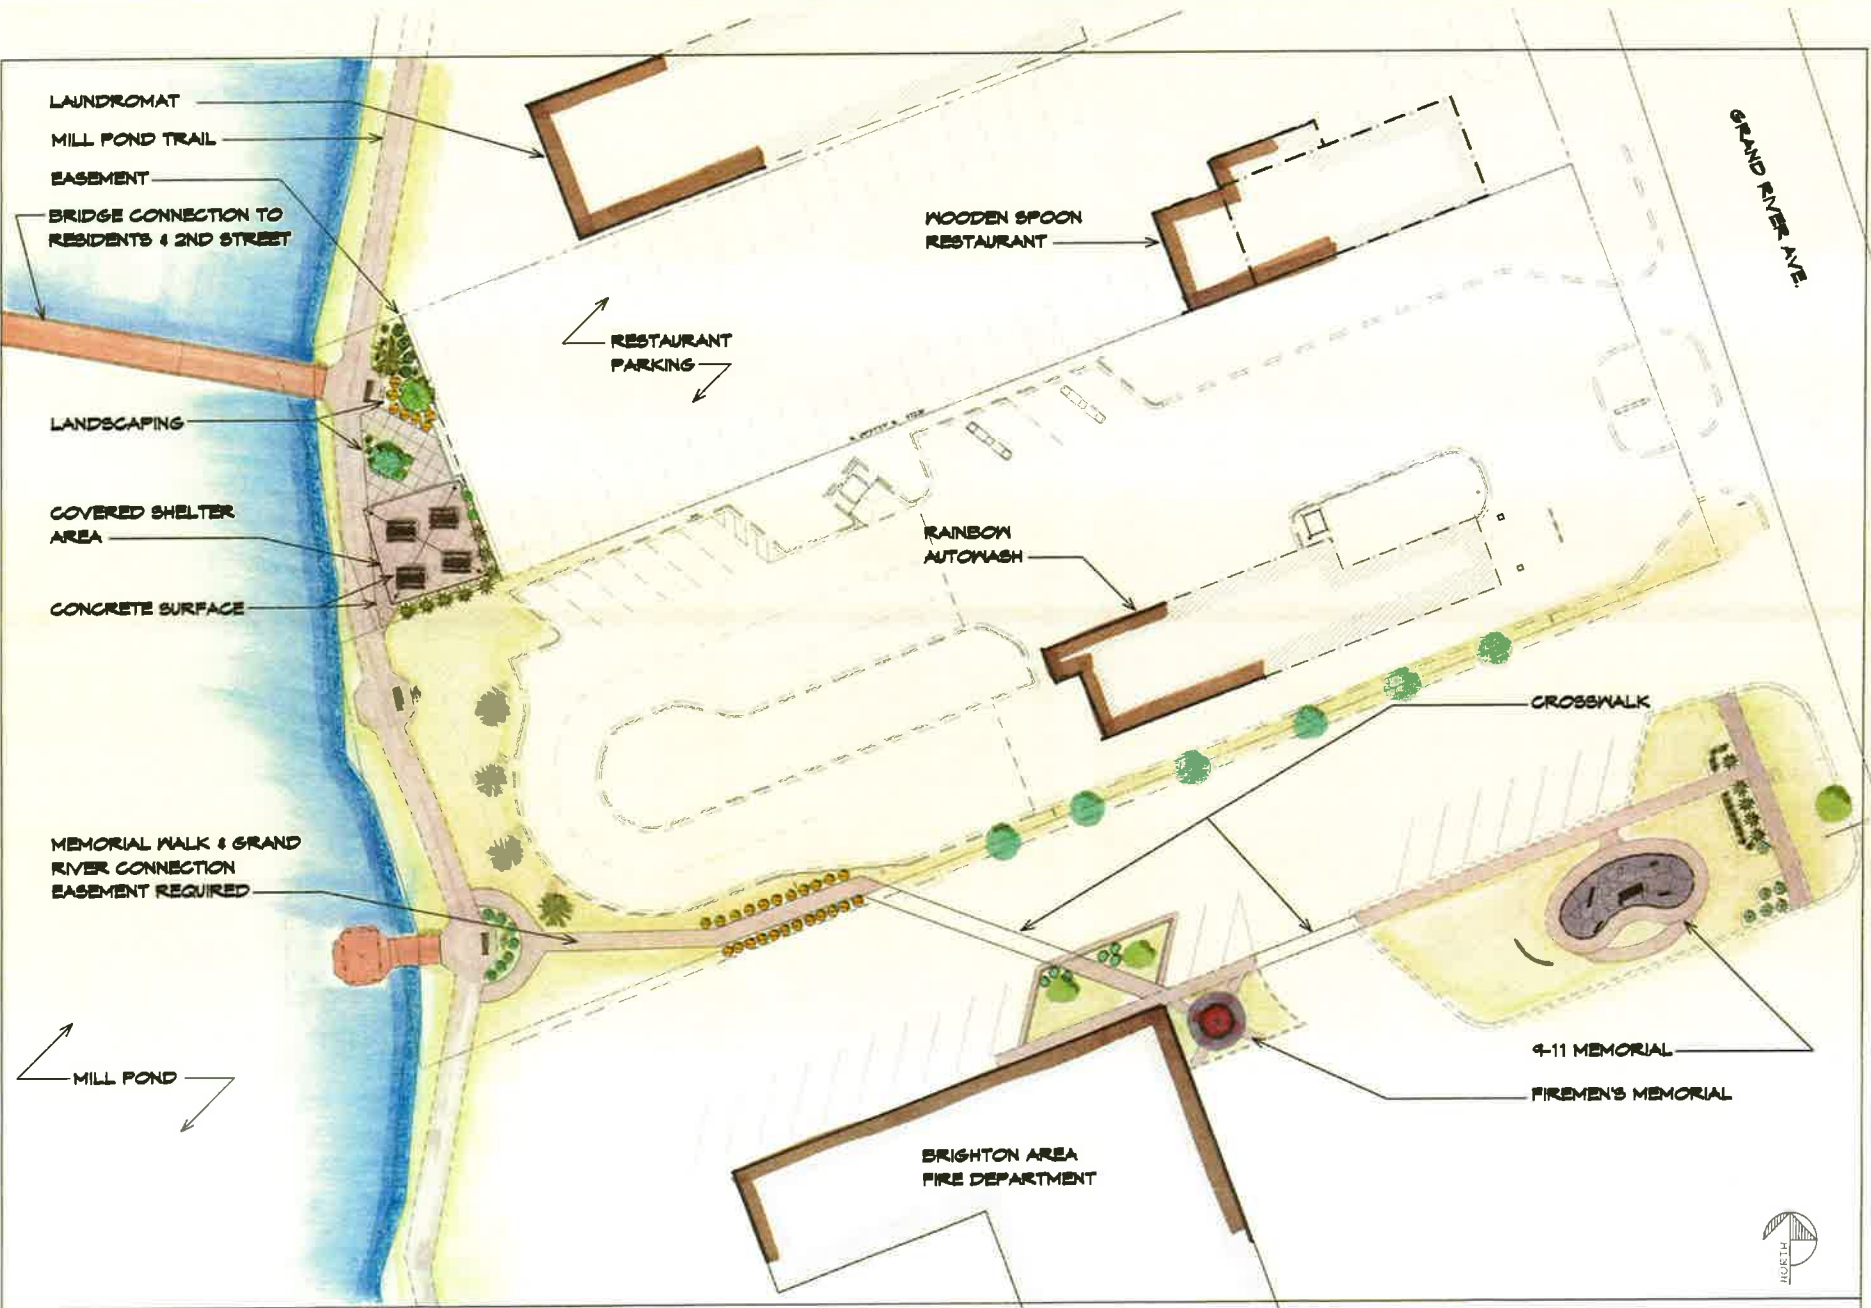

LAUNDROMAT

MILL POND TRAIL

EASEMENT

BRIDGE CONNECTION TO RESIDENTS & 2ND STREET

LANDSCAPING

COVERED SHELTER AREA

CONCRETE SURFACE

MEMORIAL WALK & GRAND RIVER CONNECTION EASEMENT REQUIRED

MILL POND

WOODEN SPOON RESTAURANT

RESTAURANT PARKING

RAINBOW AUTOWASH

CROSSWALK

9-11 MEMORIAL

FIREMEN'S MEMORIAL

BRIGHTON AREA FIRE DEPARTMENT

GRAND RIVER AVE



SCALE: 1/4" = 1' 0"



Lindhout Associates
architects aia pc
 10000 Grand River Ave. Brighton, Michigan 48016-9916
 www.lindhout.com (810) 221-2400 Fax: (810) 221-2455

PROJECT NO. 07-001
 SHEET NO. 1145

PREPARED BY: J. B. BROWN
 CHECKED BY: J. B. BROWN
 DATE: 07/10/07

DRAWN BY: J. B. BROWN
 DATE: 07/10/07

MILLPOND PARK MASTER PLAN FOR
BRIGHTON D.D.A.
 BRIGHTON, MICHIGAN
SHELTER AREA



1145

MILLPOND SHELTER & MEMORIAL WALK - SITE PLAN